

1 HEAD DETAIL

1/2" = 1'-0" DRDET04

NO	SIZE	DOOR	FRAME	HEAD	JAMB	FIRE	HARDWARE
I70	3'-6" x 6'-10"	A	HM	I	HM	1/4I02	2/4I02
						--	H-43


2 JAMB DETAIL

1/2" = 1'-0" DRDET05

- VERIFY DOOR SIZE
 - MATCH EXISTING TYPE AND FINISH - GRAHAM DOORS, SOLID CORE, MAPLE, QUARTER CUT SLIP AND VENEER MATCHING - OR EQUAL (PROVIDE SAMPLE BEFORE ORDERING)

HARDWARE H-43

I EA	NEW - HINGE (CONT)	NEW	224HD				628	I VE
I EA	EXISTING - REUSE PROGRAMMABLE	EXISTING - REUSE	POR5196-17-LC-H55				626	SCH
I EA	EXISTING - REUSE MORTISE CYLINDER	EXISTING - REUSE	30-008				626	SCH
I EA	EXISTING - REUSE SURFACE CLOSER	EXISTING - REUSE	4111 EDA				689	LCN
I EA	NEW - KICK PLATE	NEW	8400 10X 1-1/2 LDM				630	I VE
I EA	WALL STOP	NEW	MS33				626	I VE
I EA	EXISTING - REUSE SILENCER	EXISTING - REUSE	SR-64				GRY	I VE

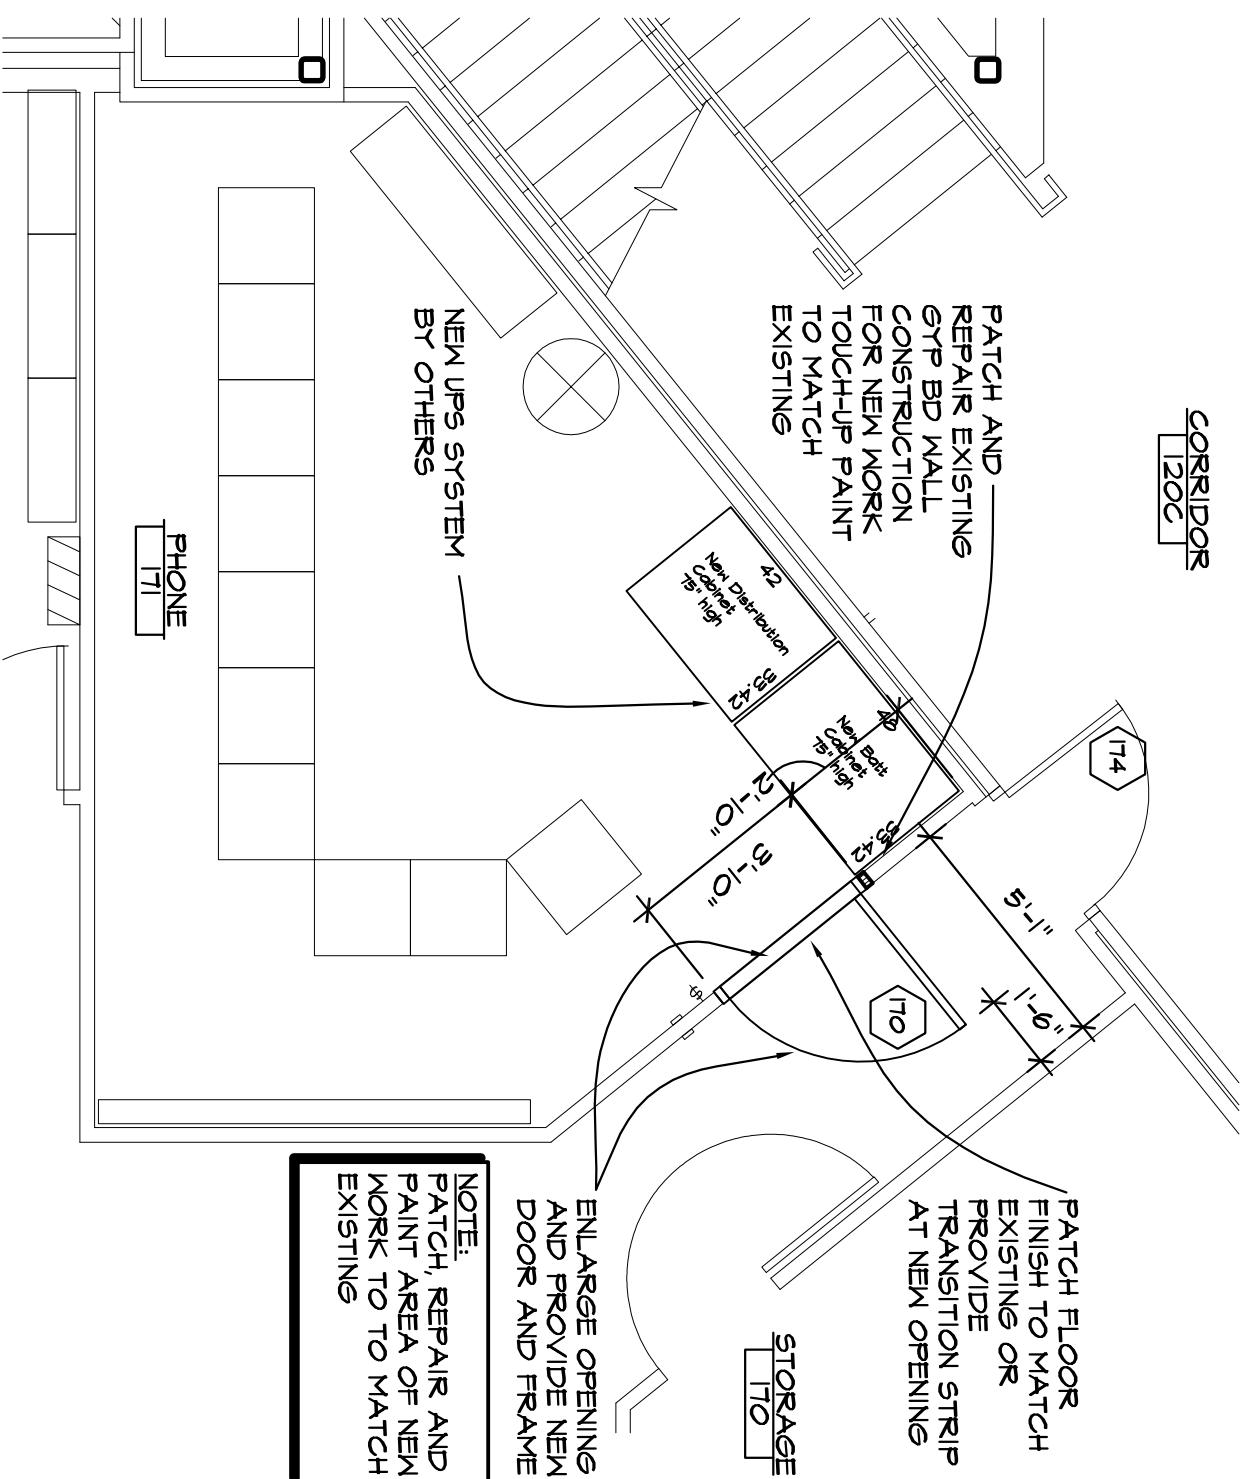


4 PARTIAL FLOOR PLAN

1/4" = 1'-0" PLAN

3 DOOR AND FRAME TYPES

1/4" = 1'-0" PLAN

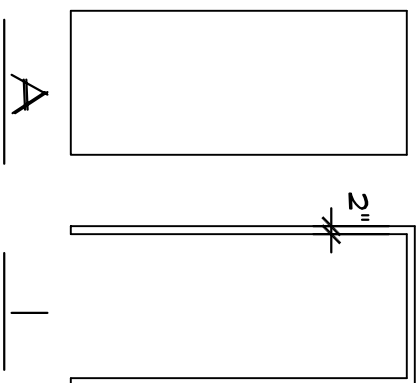

CITY OF ROCHESTER HILLS ROCHESTER HILLS CITY HALL UPS UPGRADES

1000 ROCHESTER HILLS DRIVE
 ROCHESTER HILLS, MI

FLINT, MI 48503 PH. 810-767-5600 FAX 810-767-1650

DRAWING TITLE

PARTIAL FLOOR
 PLAN AND
 DOOR DETAILS

DRAWN

ALW

CHECKED

JSH

REVIEWED

JSH

DATE

SEPT 3, 2013

PROJECT NO.

13-102

CAD FILE NO.

A101

DRAWING NO.

A102

SHEET NO.

2 OF 2